



Schenectady

City School District

Board of Education Update

March 20, 2024

Facilities RoadMap



ENGAGE • IMAGINE • INSPIRE

Jacobs |  LECHASE

BOE Presentation Agenda

March 20, 2024

1. Revitalization Plan Overview
2. Early Phase Projects
3. SCSD Revitalization Plan 2030
4. District Wide Developments
5. Other Project Updates
- 6.



Schenectady City School District




#SchenectadyRising

Reopening, rebuilding and reigniting Schenectady City Schools with a commitment and dedication to ***excellence in teaching and learning, equity, engagement and efficiency.***

EVERYBODY COUNTS. EVERYBODY LEARNS.

SCSD Revitalization Plan 2030 Overview

SRP 2030 TIMELINE 2024 - 2030

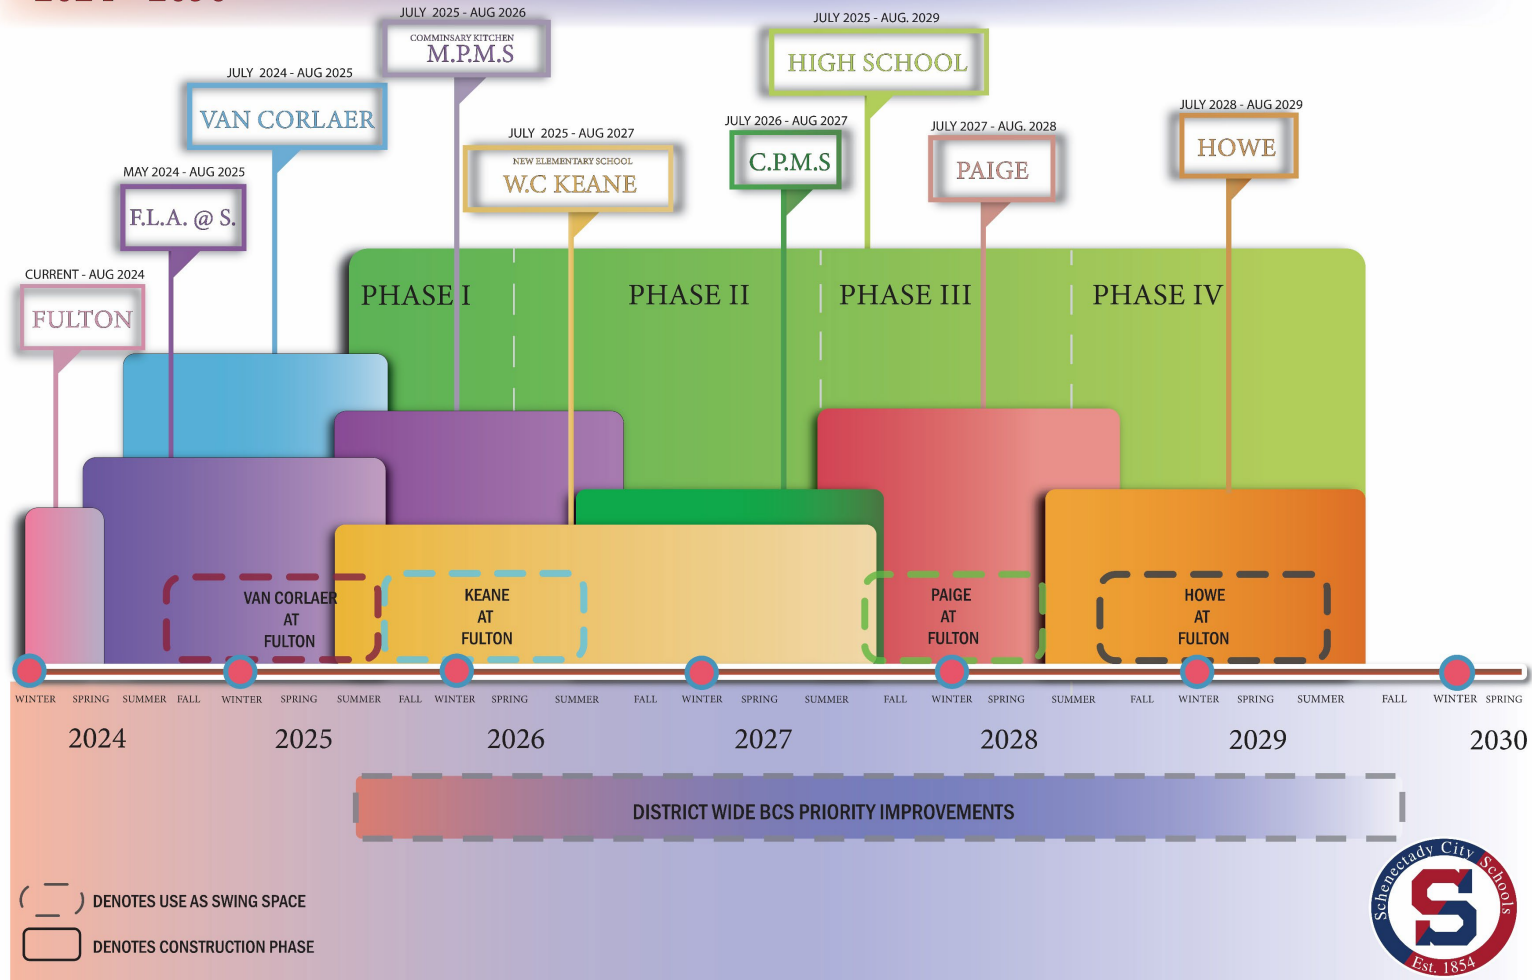

2. Early Phase Projects

Completed Projects:

Paige Elementary School – Abate Confined Space

Hamilton Elementary School – Parapet Capstone Replacements

Active Projects:

Schenectady High School – Multiuse Outdoor Courts

Mont Pleasant Middle School – Track & Field

Early Phase Projects - Completed

Paige Elementary School – Abate Confined Space

- **Crawlspace Abatement Work:**

Completed: August 2023

- **Concrete Flowable Fill**

Completed: December 28, 2023

- **Remaining General Construction, Mechanical, Electrical Work:**

Projected to be completed as part of Capital Project (if required).

Hamilton Elementary School – Parapet Capstones Replacement(s)

Completed: December 19, 2023





INSPIRE



IMAGINE



ENGAGE




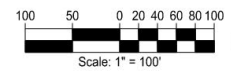
Early Phase Projects

Schenectady High School – Multiuse Outdoor Courts



LEGEND	
(A)	TENNIS COURT IMPROVEMENTS – EXPAND EXISTING FOUR COURT BAY TO SIX COURTS TOTAL.
(B)	DISPLACED PARKING SPACES.
(C)	EXPANDED PARKING SPACES.
(D)	TENNIS COURT BLEACHER VIEWING AREA.
(E)	6 POLE TENNIS COURT LIGHTING SYSTEM.
(F)	EXISTING BACKSTOP TO REMAIN.
(G)	3 NEW PICKLEBALL COURTS.


SEI design group
 ENGAGE • IMAGINE • INSPIRE
 SCHENECTADY HIGH SCHOOL
 TENNIS COURT IMPROVEMENTS - OPTION 6
 FEBRUARY 8, 2022




The LA GROUP
 Landscape Architecture & Engineering P.C.


SEI
 design group
 ARCHITECTURE

Jacobs | LECHASE





ENGAGE • IMAGINE • INSPIRE



Early Phase Projects

Schenectady High School – Multiuse Outdoor Courts



Jacobs | LECHASE





INSPIRE



IMAGINE



ENGAGE



Early Phase Projects

Schenectady High School – Multiuse Outdoor Courts

Projected Completion: July 2024






ENGAGE • IMAGINE • INSPIRE



Early Phase Projects

Mont Pleasant Middle – Track & Field Project

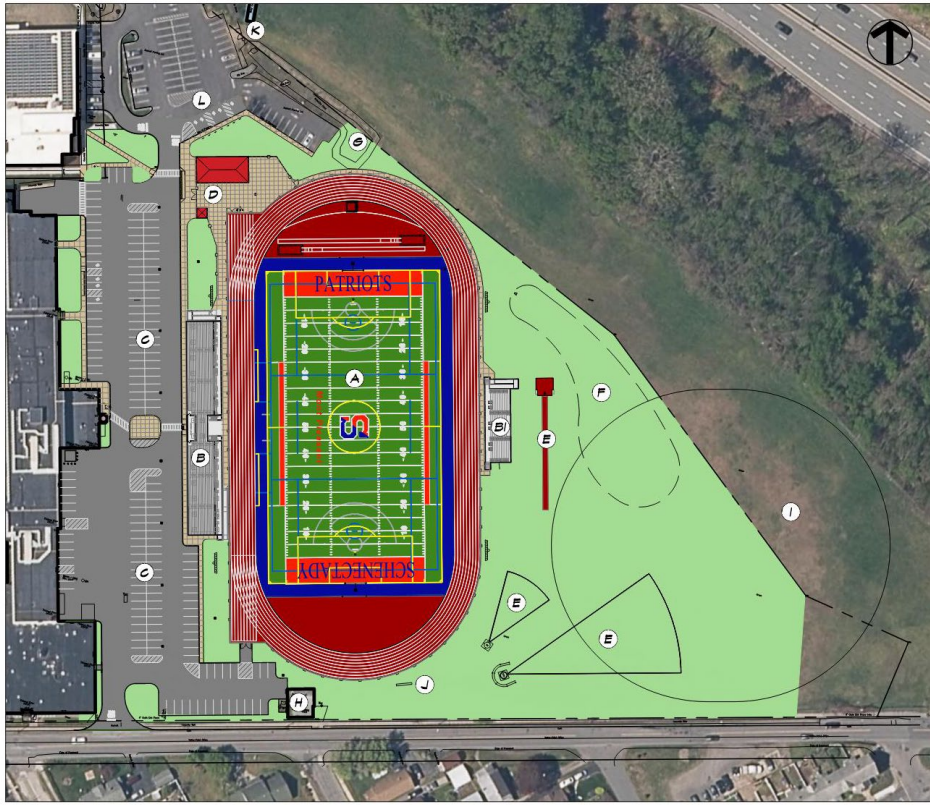

Scale: 1" = 50'

MONT PLEASANT MIDDLE SCHOOL
TRACK AND FIELD IMPROVEMENTS - CONCEPT PLAN
JANUARY 4TH, 2023





ENGAGE • IMAGINE • INSPIRE



Early Phase Projects

Mont Pleasant Middle – Track & Field Project



Jacobs | LECHASE





Early Phase Projects

Mont Pleasant Middle – Track & Field Project

Projected Completion: September 2024



3. SCSD Revitalization Plan 2030

HIGH SCHOOL SEQUENCE

PHASE 1A: FRESHMAN LEADERSHIP ACADEMY STEINMETZ CAMPUS

PHASE 2A: SCHENECTADY HIGH SCHOOL – Core Area Renovations

ELEMENTARY SCHOOL SEQUENCE

PHASE 1B: VAN CORLAER ELEMENTARY SCHOOL

PHASE 2B: WC KEANE ELEMENTARY – Renovation & Addition

PHASE 2C: MONT PLEASANT MIDDLE SCHOOL – Commissary Kitchen

SCSD Revitalization Plan 2030


PHASE 2A:
SCHENECTADY HIGH SCHOOL – Core Area Renovations

PHASE 2B:
WC KEANE ELEMENTARY – Renovation & Addition

PHASE 2C:
MONT PLEASANT MIDDLE SCHOOL – Commissary Kitchen

SEI DESIGN: Providing Conceptual Design Drawings Set to JACOBS for Cost Estimating 4/15/24.

SCSD Revitalization Plan 2030 FRESHMAN LEADERSHIP ACADEMY STEINMETZ CAMPUS (FLASC)

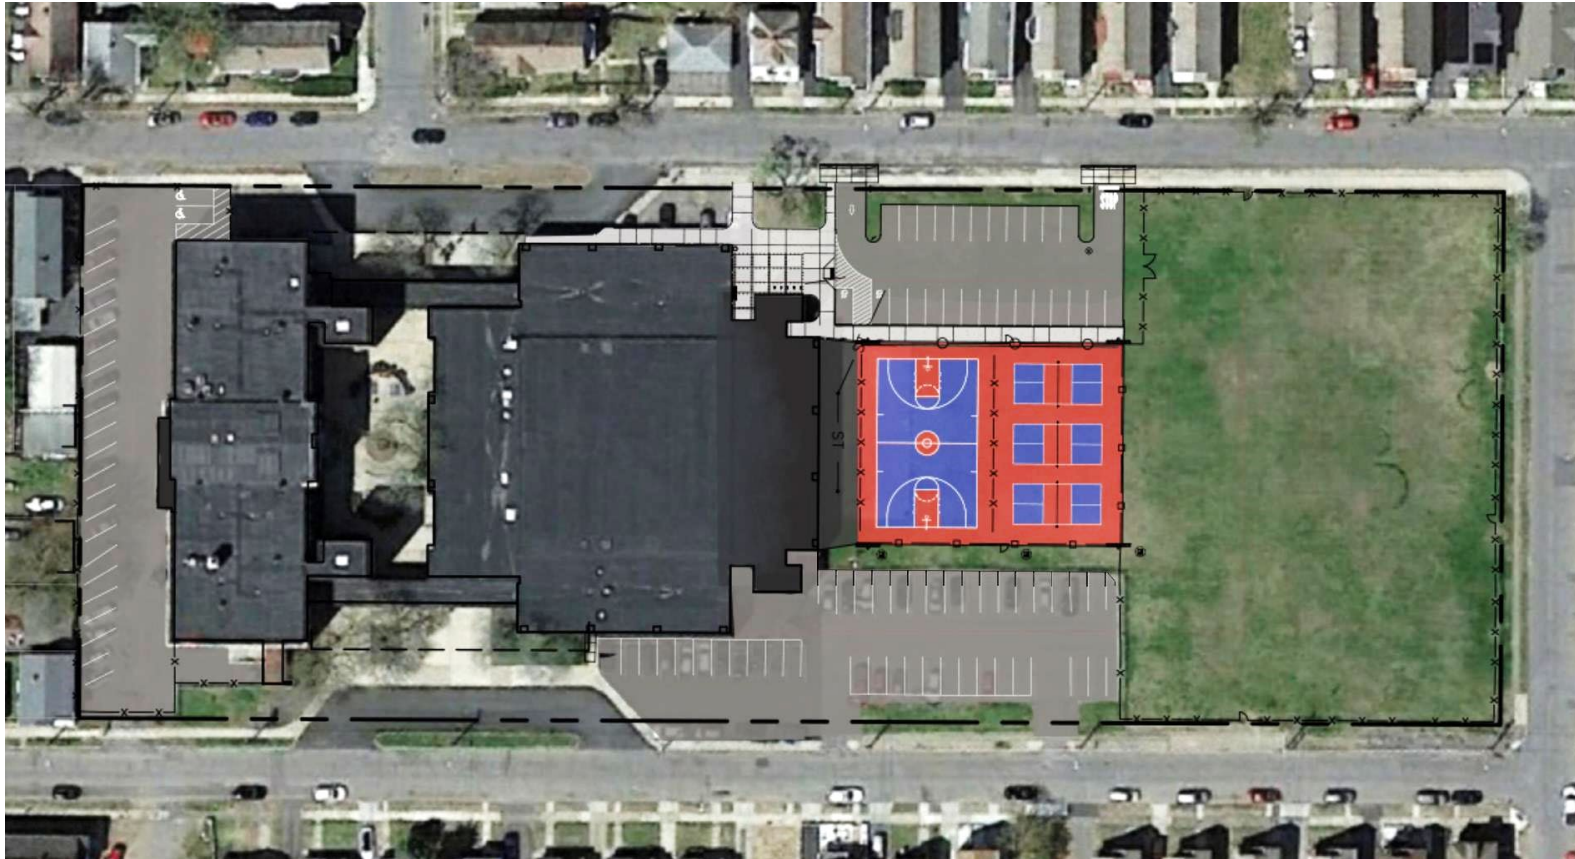


ENGAGE • IMAGINE • INSPIRE



Jacobs | LECHASE



SCSD Revitalization Plan 2030 FRESHMAN LEADERSHIP ACADEMY STEINMETZ (FLA@S)

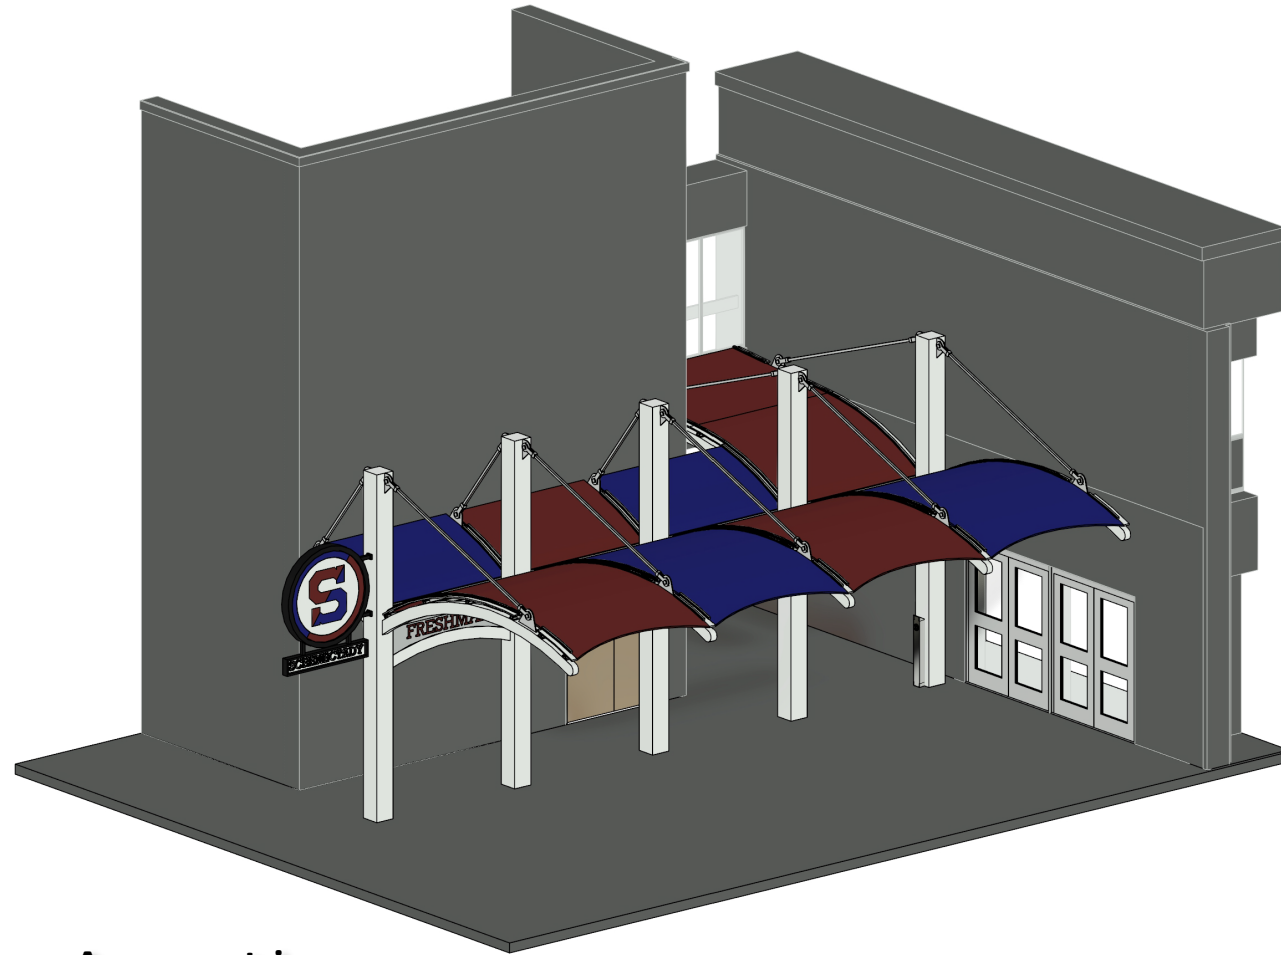

Entry Canopy Axonometric


SCSD Revitalization Plan 2030

PHASE 1A:


FRESHMAN LEADERSHIP ACADEMY STEINMETZ CAMPUS (FLASC)

Proposed Bid Date: 4/9/24, BOE Approval Date: 4/24/24

■ HEAVY RENOVATION
■ REFINISH

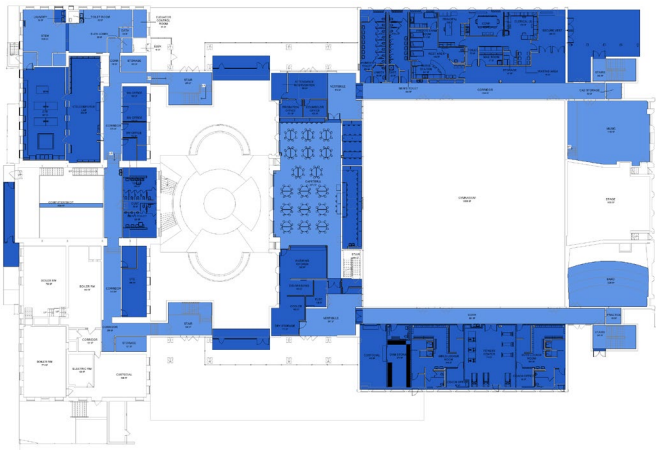

Ground Floor Plan

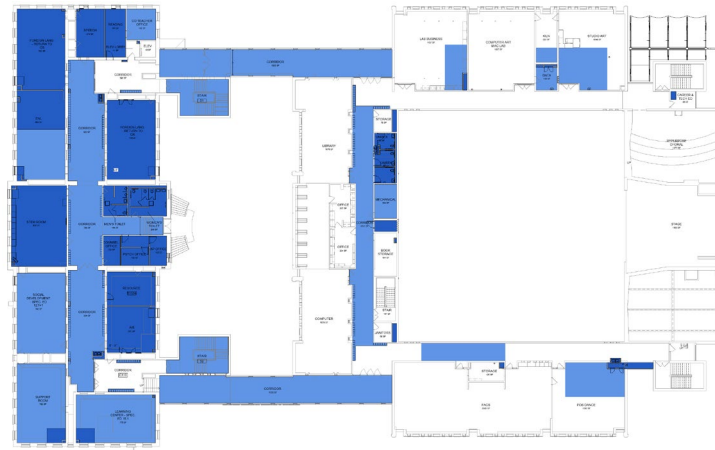

First Floor Plan




Second Floor Plan



Third Floor Plan


SCSD Revitalization Plan 2030 FRESHMAN LEADERSHIP ACADEMY STEINMETZ (FLA@S)

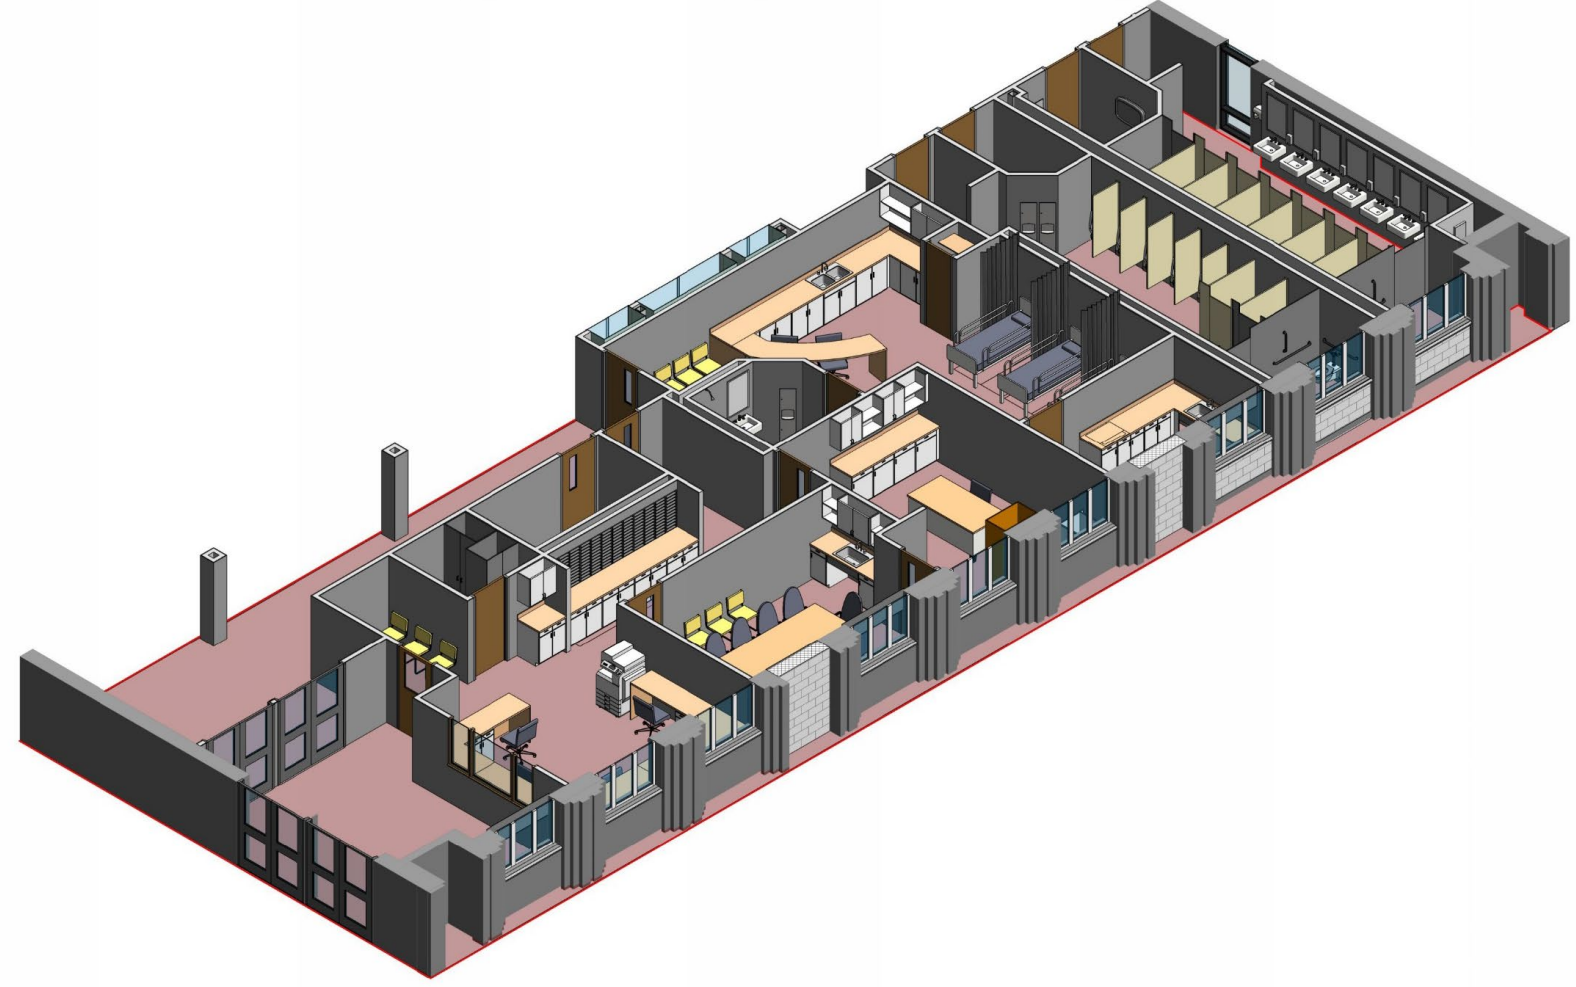

Main Office & Nurse Suite Axonometric




SCSD Revitalization Plan 2030 FRESHMAN LEADERSHIP ACADEMY STEINMETZ (FLA@S)

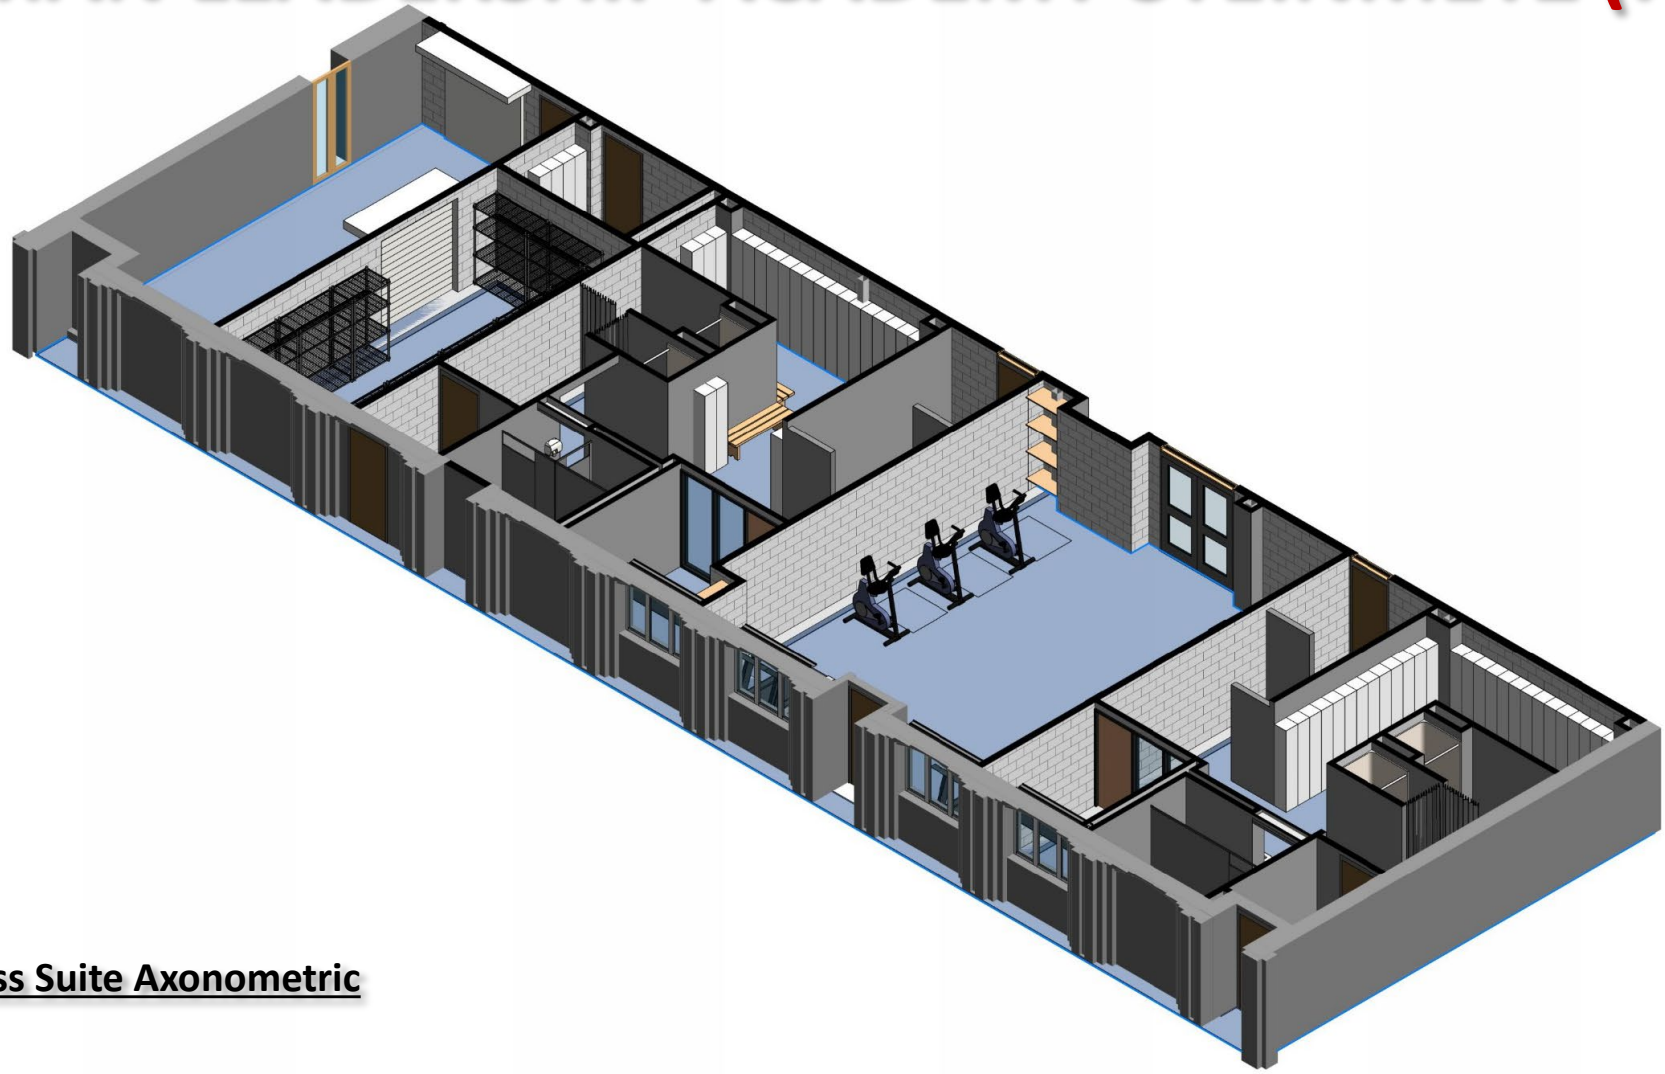

Fitness Suite Axonometric



SCSD Revitalization Plan 2030 FRESHMAN LEADERSHIP ACADEMY STEINMETZ (FLA@S)

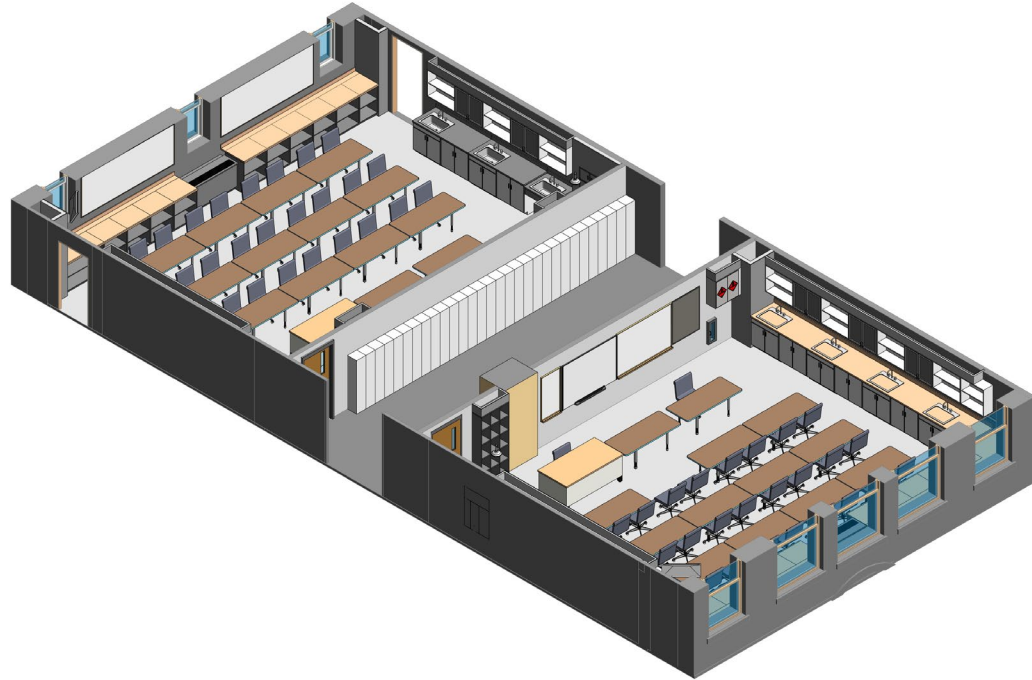

Second Floor Science Rooms Axonometric




Third Floor Science Rooms Axonometric

SCSD Revitalization Plan 2030

VAN CORLAER ELEMENTARY SCHOOL (VCES)

CONTRACTOR STAGING PLAN - VAN CORLEAR ES

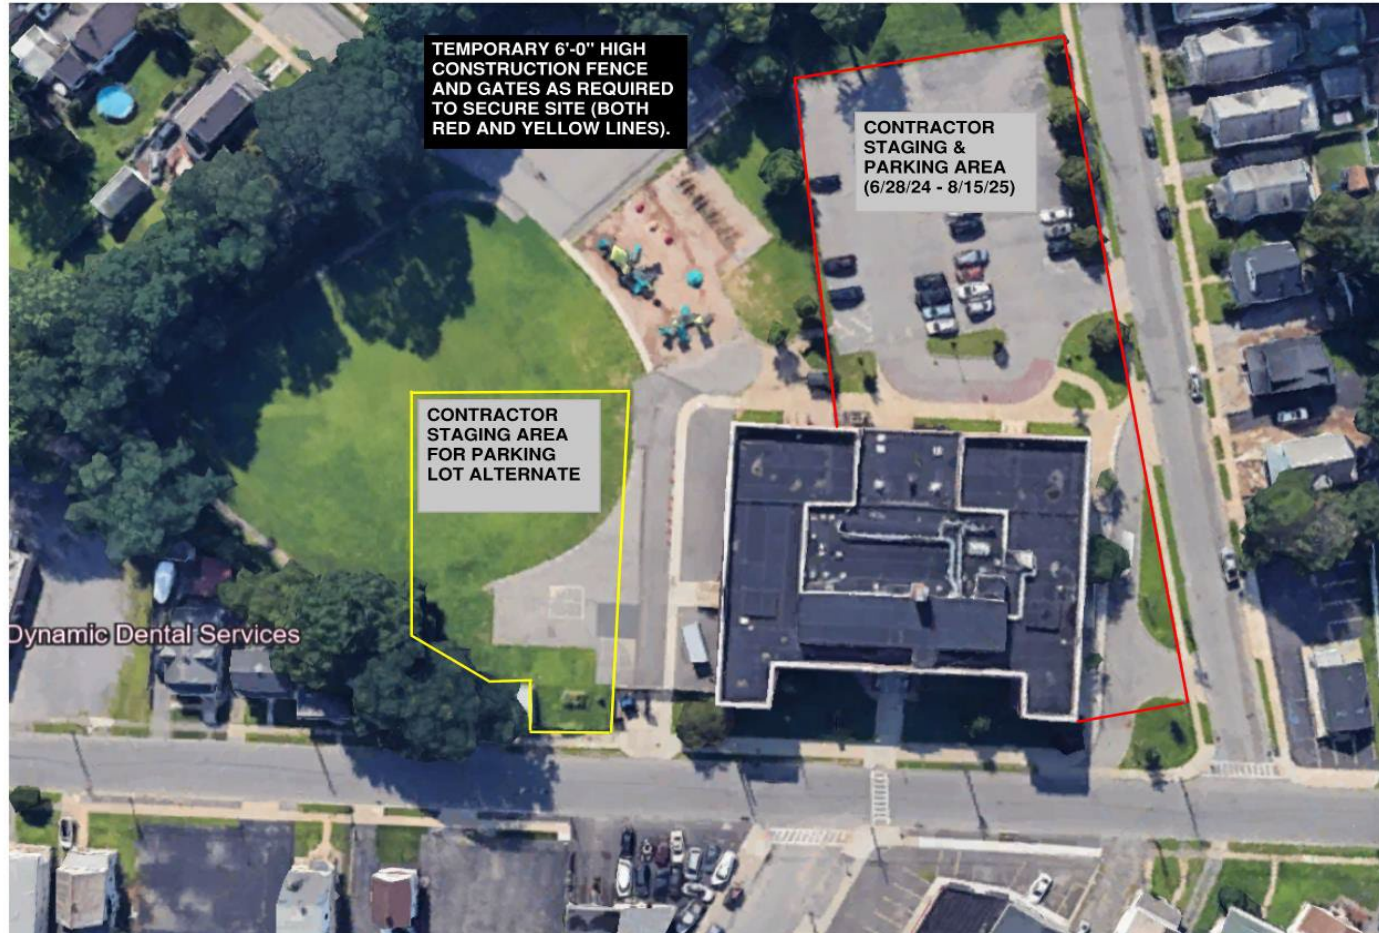


SCSD Revitalization Plan 2030

PHASE 1B:


VAN CORLAER ELEMENTARY SCHOOL (VCES)

Proposed Bid Date: 4/16/24, BOE Approval Date: 5/8/24


HEAVY RENOVATION

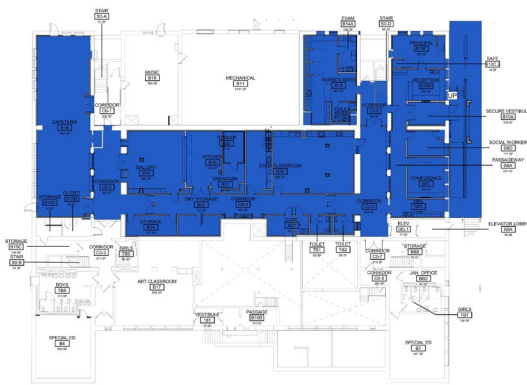


Ground Floor Plan

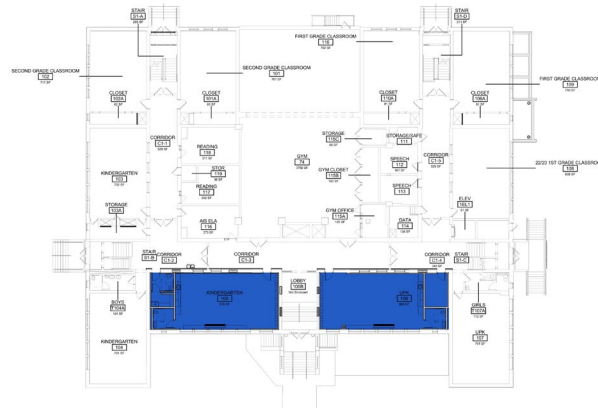

First Floor Plan

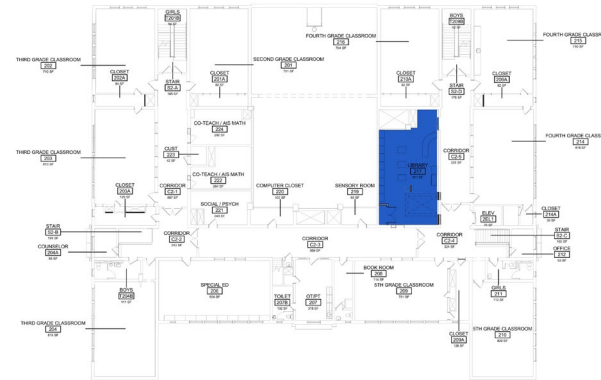

Second Floor Plan

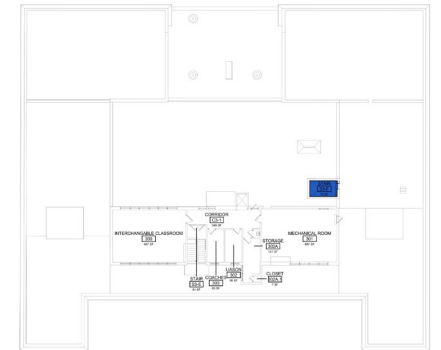

Third Floor Plan

SCSD Revitalization Plan 2030

PHASE 1B:

VAN CORLAER ELEMENTARY SCHOOL (VCES)

Proposed Bid Date: 4/16/24, BOE Approval Date: 5/8/24



Red & Blue Storefront



Frosted Storefront

SCSD Revitalization Plan 2030

PHASE 1B:

VAN CORLAER ELEMENTARY SCHOOL (VCES)

Proposed Bid Date: 4/16/24, BOE Approval Date: 5/8/24



No Canopy

SCSD Revitalization Plan 2030

PHASE 1B:

VAN CORLAER ELEMENTARY SCHOOL (VCES)

Proposed Bid Date: 4/16/24, BOE Approval Date: 5/8/24



Canopy



No Canopy

SCSD Revitalization Plan 2030

PHASE 1B:

VAN CORLAER ELEMENTARY SCHOOL (VCES)

Proposed Bid Date: 4/16/24, BOE Approval Date: 5/8/24



Cafeteria

SCSD Revitalization Plan 2030

PHASE 1B:

VAN CORLAER ELEMENTARY SCHOOL (VCES)

Proposed Bid Date: 4/16/24, BOE Approval Date: 5/8/24



STEM Classroom



SCSD Revitalization Plan 2030

PHASE 1B:

VAN CORLAER ELEMENTARY SCHOOL (VCES)

Proposed Bid Date: 4/16/24, BOE Approval Date: 5/8/24



Kindergarten Classroom



4. District Wide Development Projects

MONT PLEASANT MIDDLE SCHOOL – Concession Stand Building/ Secured Vestibule


Proposed Bid Date: 3/26/24, BOE Approval Date: 4/10/24

PLEASANT VALLEY ELEMENTARY SCHOOL – Kitchen Upgrades and Addition

Currently in NYSED awaiting Review

District Wide Development Projects

MPMS – Concession Stand/Secured Vestibule

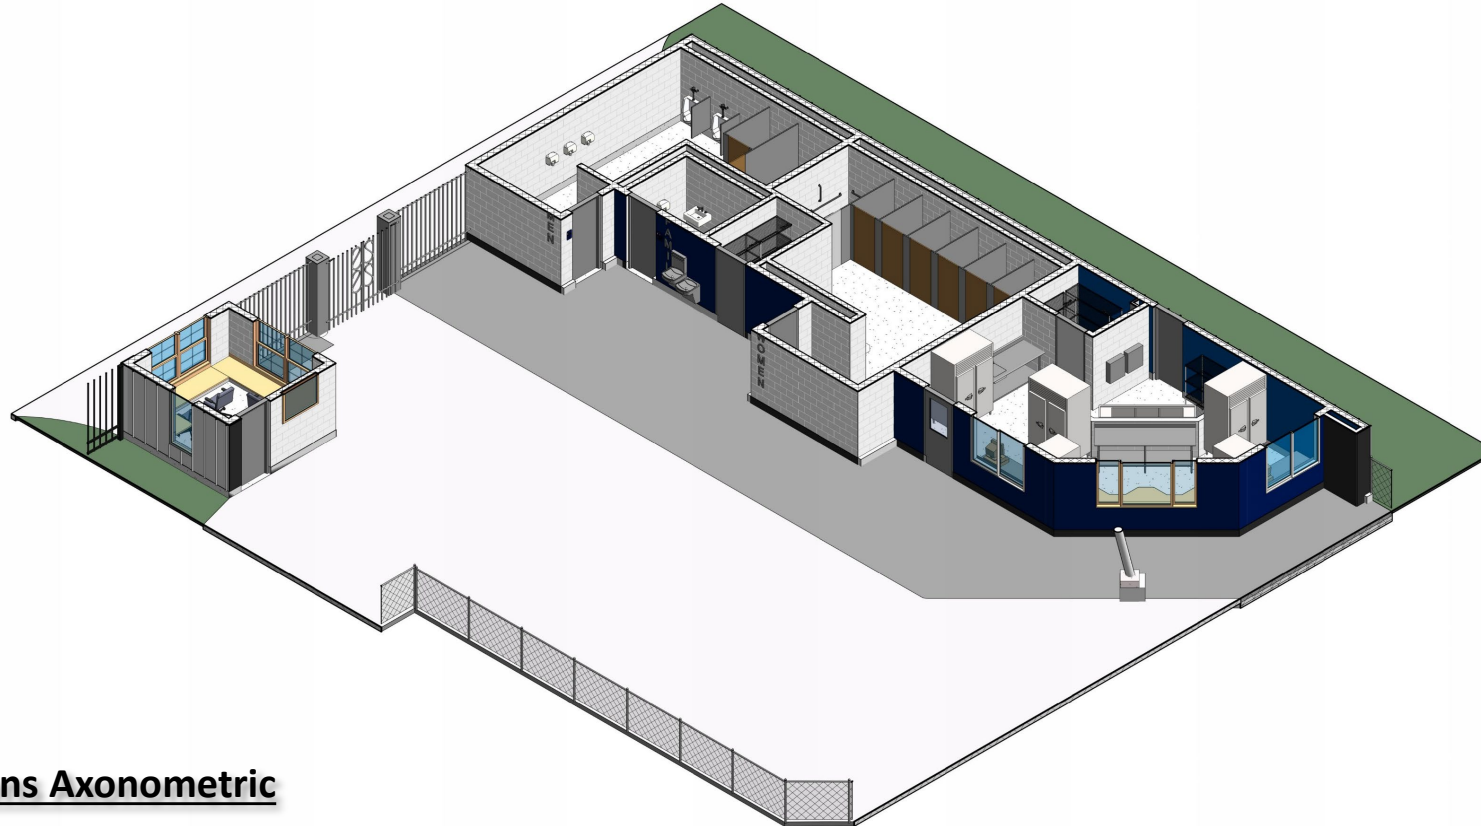

Concessions Axonometric

ENGAGE • IMAGINE • INSPIRE



SEI
design group
ARCHITECTURE

Jacobs | **LECHASE**



District Wide Development Projects

MPMS – Concession Stand/Secured Vestibule


ENGAGE • IMAGINE • INSPIRE



MPMS Concession Stand



5. Other Project Updates

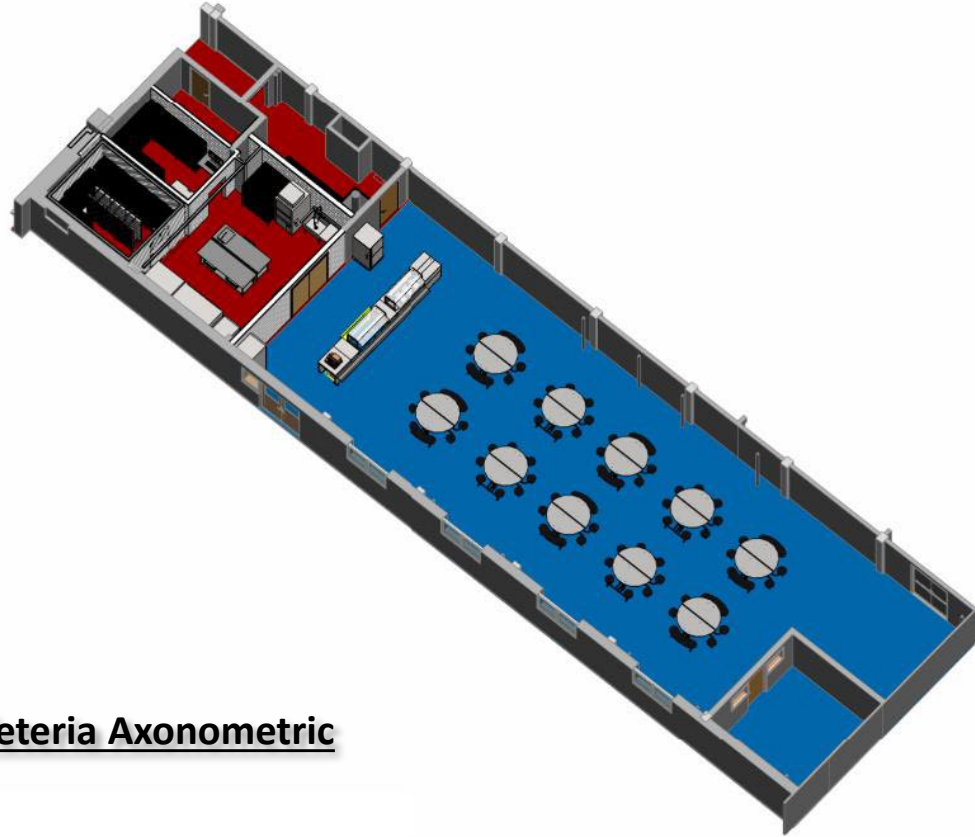

Yates ES Cafeteria Axonometric

- Bids Opened on February 27th
- Demolition to begin April Break
- Construction throughout Summer 2024



3. Other Project Updates

a. District-Wide Security

Day Automation has been engaged with the Schenectady City School District since 2021 with the goal of updating and improving district-wide security technology standards. The goal of the projects has been to bring all buildings up to a standard level of security that meets current best practices. This work includes:

1. Lockdown systems that automatically alert first responders of a building in lockdown
2. Creating a secure building perimeter to control access to buildings and know if any doors are propped open
3. Upgrading and expanding building intrusion systems
4. Upgrading and expanding coverage of video surveillance systems
5. Providing new PA systems at each building to include audio and visual communication capabilities

Building	Standardized Building Lockdown	Automatic 9-1-1 Notification of Lockdown	Secure Perimeter	New Intrusion	Camera Coverage Upgrades	New PA System
Schenectady HS	Complete	Complete	Complete	Complete	Complete	To Be Done
Mont Pleasant MS	Complete	Complete	Complete	Complete	Complete	To Be Done
Oneida MS	Complete	Complete	Complete	Complete	Complete	To Be Done
Central Park MS	Complete	Complete	Complete	Complete	Complete	To Be Done
Steinmetz (SCLA)	Complete	Complete	Proposal Requested	Proposal Requested	Complete	Proposal Requested
Fulton ES	Complete	Complete	In Progress	In Progress	In Progress	Proposal Requested
Hamilton ES	Complete	Complete	Proposal Requested	Complete	Complete	To Be Done
Howe ES	Complete	Complete	Proposal Requested	Proposal Requested	Proposal Requested	To Be Done
Lincoln ES	Complete	Complete	Proposal Requested	Proposal Requested	Proposal Requested	To Be Done
MLK ES	Complete	Complete	Proposal Requested	Complete	Complete	To Be Done
Paige ES	Complete	Complete	Proposal Requested	Proposal Requested	Proposal Requested	To Be Done
Pleasant Valley ES	Complete	Complete	Proposal Requested	Proposal Requested	Proposal Requested	To Be Done
Van Corlear ES	Complete	Complete	Proposal Requested	Proposal Requested	Proposal Requested	To Be Done
W C Keane ES	Complete	Complete	Proposal Requested	Proposal Requested	Proposal Requested	To Be Done
Woodlawn ES	Complete	Complete	Proposal Requested	Proposal Requested	Proposal Requested	To Be Done
Yates ES	Complete	Complete	Proposal Requested	Proposal Requested	Proposal Requested	To Be Done
Zoller ES	Complete	Complete	Proposal Requested	Complete	Proposal Requested	To Be Done
Washington Irving	Complete	Complete	Proposal Requested	Proposal Requested	Proposal Requested	To Be Done
District Office (new)	In Progress	In Progress	Complete	Complete	Complete	To Be Done



6. District Make Ready Projects



Fulton ES Classroom - NEW

District Swing Space School Fulton Elementary School

Site

1. Parking Lot to be resealed and striped

Building General

1. Secure Entry Vestibule
2. Updated security and intercom systems
3. Refinish Terrazzo Floors
4. All Classrooms
 1. Refinished Floors
 2. Painted walls
5. MEP Improvements

Gym

1. Cleared
2. Refinished floor
3. Painted walls

Kitchen

1. Painted

6. District Make Ready Projects




Fulton ES Gym/Cafeatorium - Existing



Fulton ES Gym/Cafeatorium - NEW

SCSD Revitalization Plan 2030 Overview

SRP 2030 TIMELINE 2024 - 2030

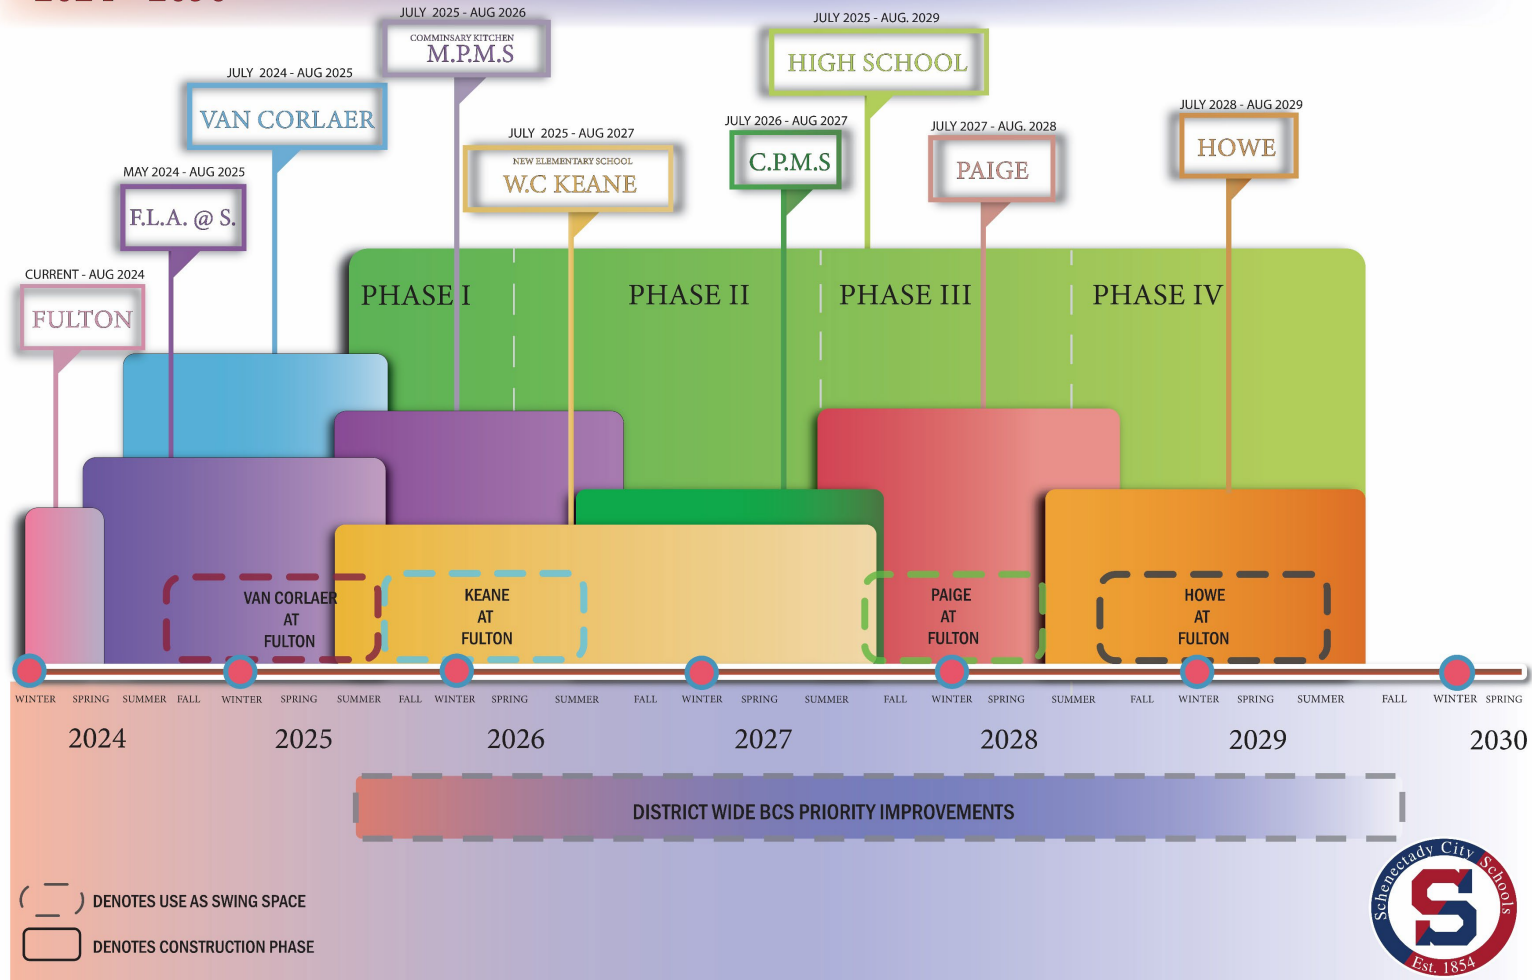

Thank you!

Questions?

ENGAGE • IMAGINE • INSPIRE

